


1 SECOND FLOOR
Scale: 1/16" = 1'-0"

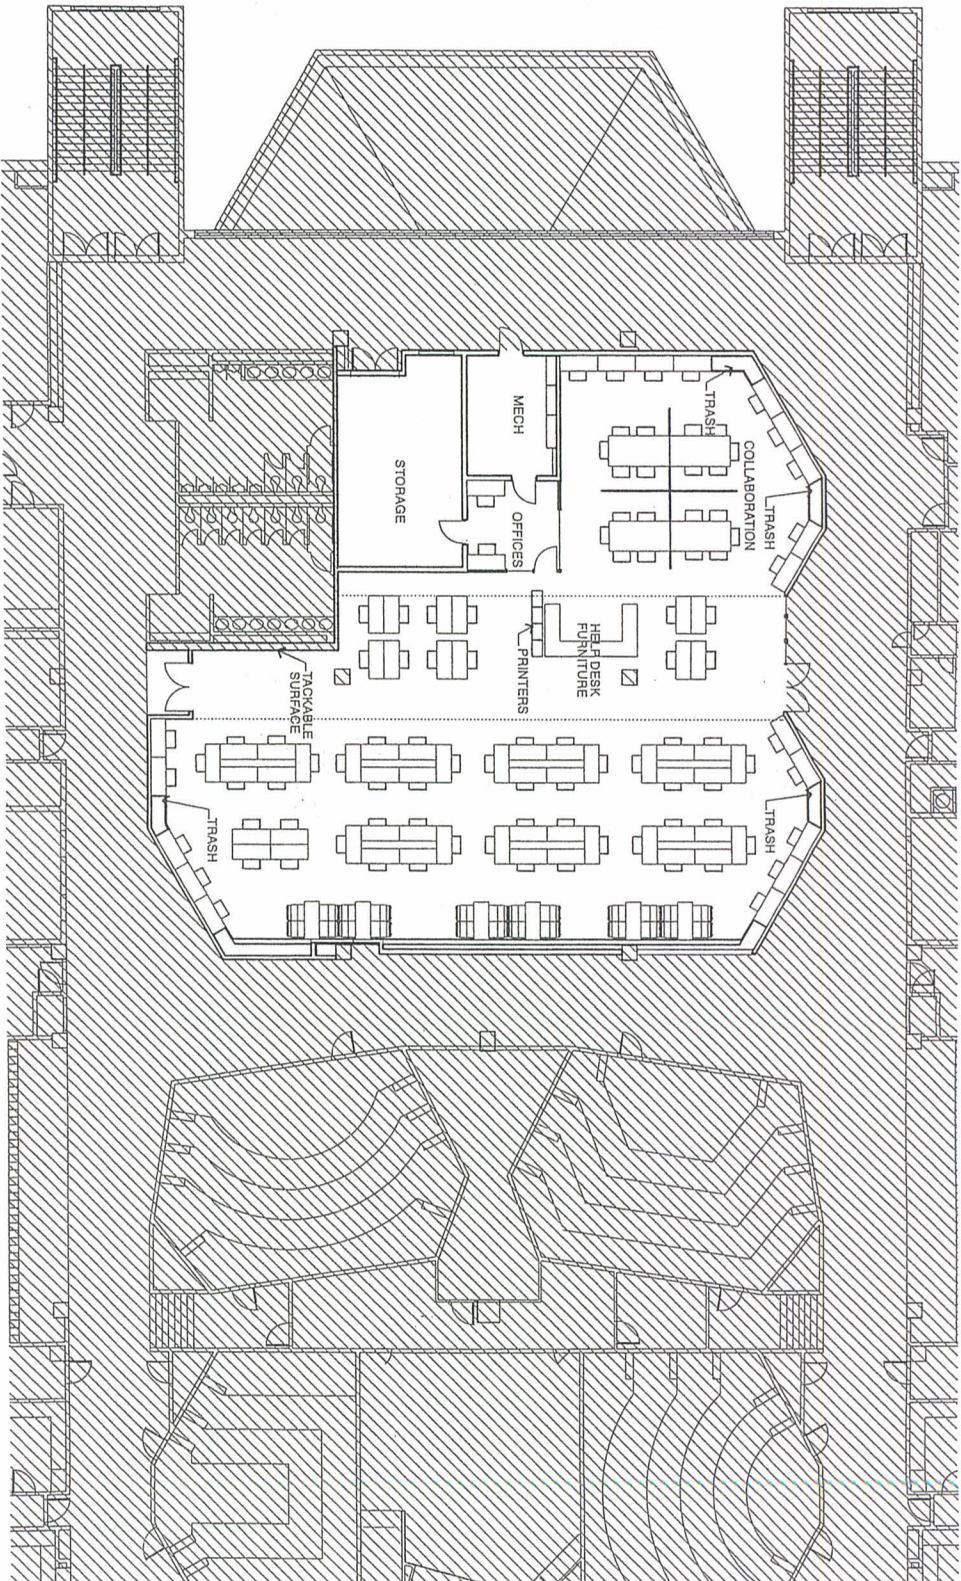

WORKSTATIONS- 77
COLLABORATION COMPUTERS- 20 (4 TABLES)
BIX CHAIRS- 24
TOTAL- 121 SEATS

Revised:	12.17.12
Scale:	AS NOTED
Drawn:	MWHEELER
Checked:	MWHEELER
Job:	130710-004

13